


Elenco parti						
RIF	GRP	QTÀ	CODICE DXF	CODICE F.	N.PARTE	DESCRIZIONE
1	GP	1		245GP19010	245GP19010	ASS. ROXY_ ATRIUM
2	GC	1	241198071	241198071	CAC2413	SPESSORE MANIGLIA
3	GE	1		14513036	COM0288	SCHEDA N100 ~32 K-
4	GS	1		18013016	COM0518	GUAR. 06371 interasse fori 155X190
5	GC	1		120194010	COM0587	MANIGLIETTA SILICONICA
6	GO	1		160194030	COM0621	TUBO FUMI NERO 80x500+GUARNIZIONE
7	GE	1		145140010	COM2209	VENTILATORE EVA25CO005
8	GE	1		145198030	COM3020	DISPLAY J100 3Tasti
9	GS	1	241194041	241194043	MNA0405	FRANGICALORE SERBATOIO
10	GC	1	241194051	241194053	MNA0406	FRANGICALORE 7 KW
11	GS	1	241194061	241194063	MNA0407	SUPPORTO DISPLAY
12	GS	1	241194091	241194093	MNA0410	CARTER ARIA FRONTALE
13	GS	2	241194161	241194163	MNA0411	ALETTA DEVIATORE ARIA
14	GS	1	241194141		MNA0412	SEPARATORE ARIA 7KW
15	GC	1	240194501	240194503	MNA0505	PROFILO FRONTALE PORTA
16	GC	1	240194421	240194421	MNA1532	COPERCHIO SERBATOIO 169X208X3
17	GF	1	240194611	240194613	MNA1712	CRUSCOTTO SUP. ROXY 199.5x272
18	GC	1	240194631	240194633	MNA1713	TOP LAM. PREFORATA ROXY 701x266
19	GC	1	241194131	241194133	MNA1717	COMPENSATORE DX ROXY
20	GF	1	240194701	240194703	MNA1722	CRUSCOTTO INF. ATRIUM 272x192
21	GF	1		240194744	MNA1730	ASS. FIANCO SX ROXY
22	GF	1		240194754	MNA1731	ASS. FIANCO DX ROXY
23		1			MNA9801	ASS.STRUTTURA COMUNE 4.9-7KW
24		25		120194020	VIT0301	VITE AUTOFIL T1/2T+4.2X9.5 ZIGR.ZNB

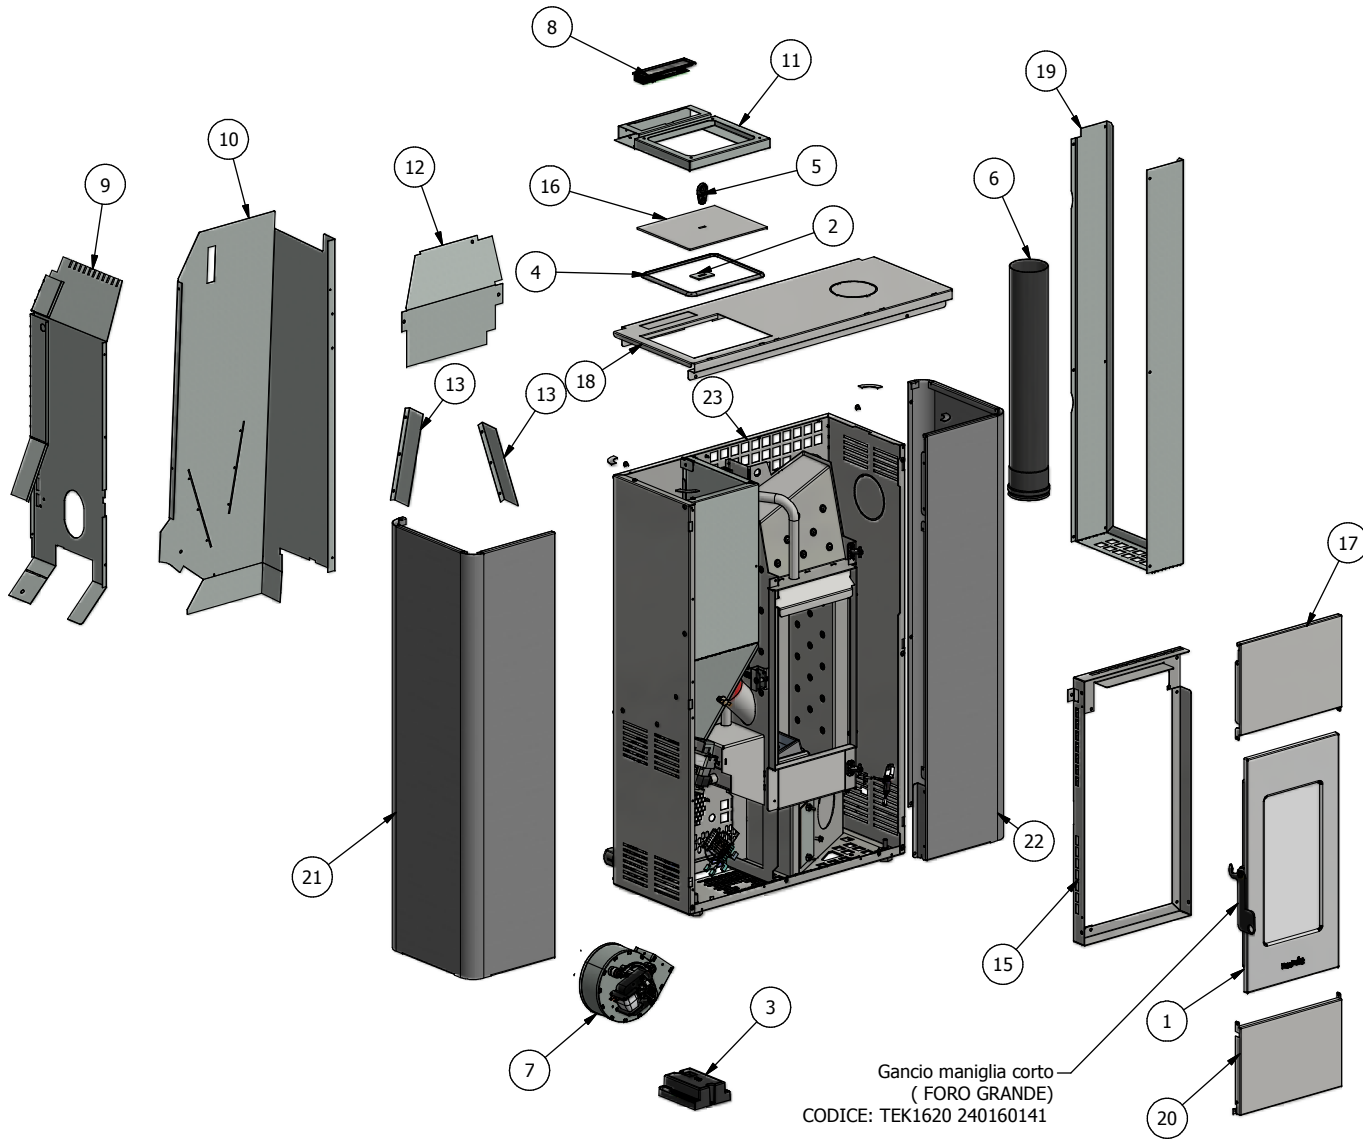

		Descrizione ASSIEME STUFA ROXY 7KW FREE POINT				1 Prima emissione			24/09/2019		tecnico3	Roberto
						Nr	Changes		Date	Signature	Seen by	
						Designer Simone	General Tolerances					
						Controllo	Dimensions <=500mm=+/- 0.3 Dimensions >500<1000mm=+/- 0.6 Dimensions >=1000mm=+/- 1		Non measured angles at 90° =+/-1° Measured angles =+/-1°			
Sviluppo XX		Materiale				Destinazione		Scala 1 : 10	Date 18/02/2019	Numero Parte MNA9916		
Area 11283452,766 mm^2		N. Pieghel	Kg 60,617 kg	Prov.	Tipo Vernice	Codice DXF			Codice Finito			

According to the law, this drawing is the property of CADEL. Any reproduction or disclosure to third parties without the prior written authorization is strictly prohibited.